


TL = 54.725
CL = 109.010
SL = 2.985

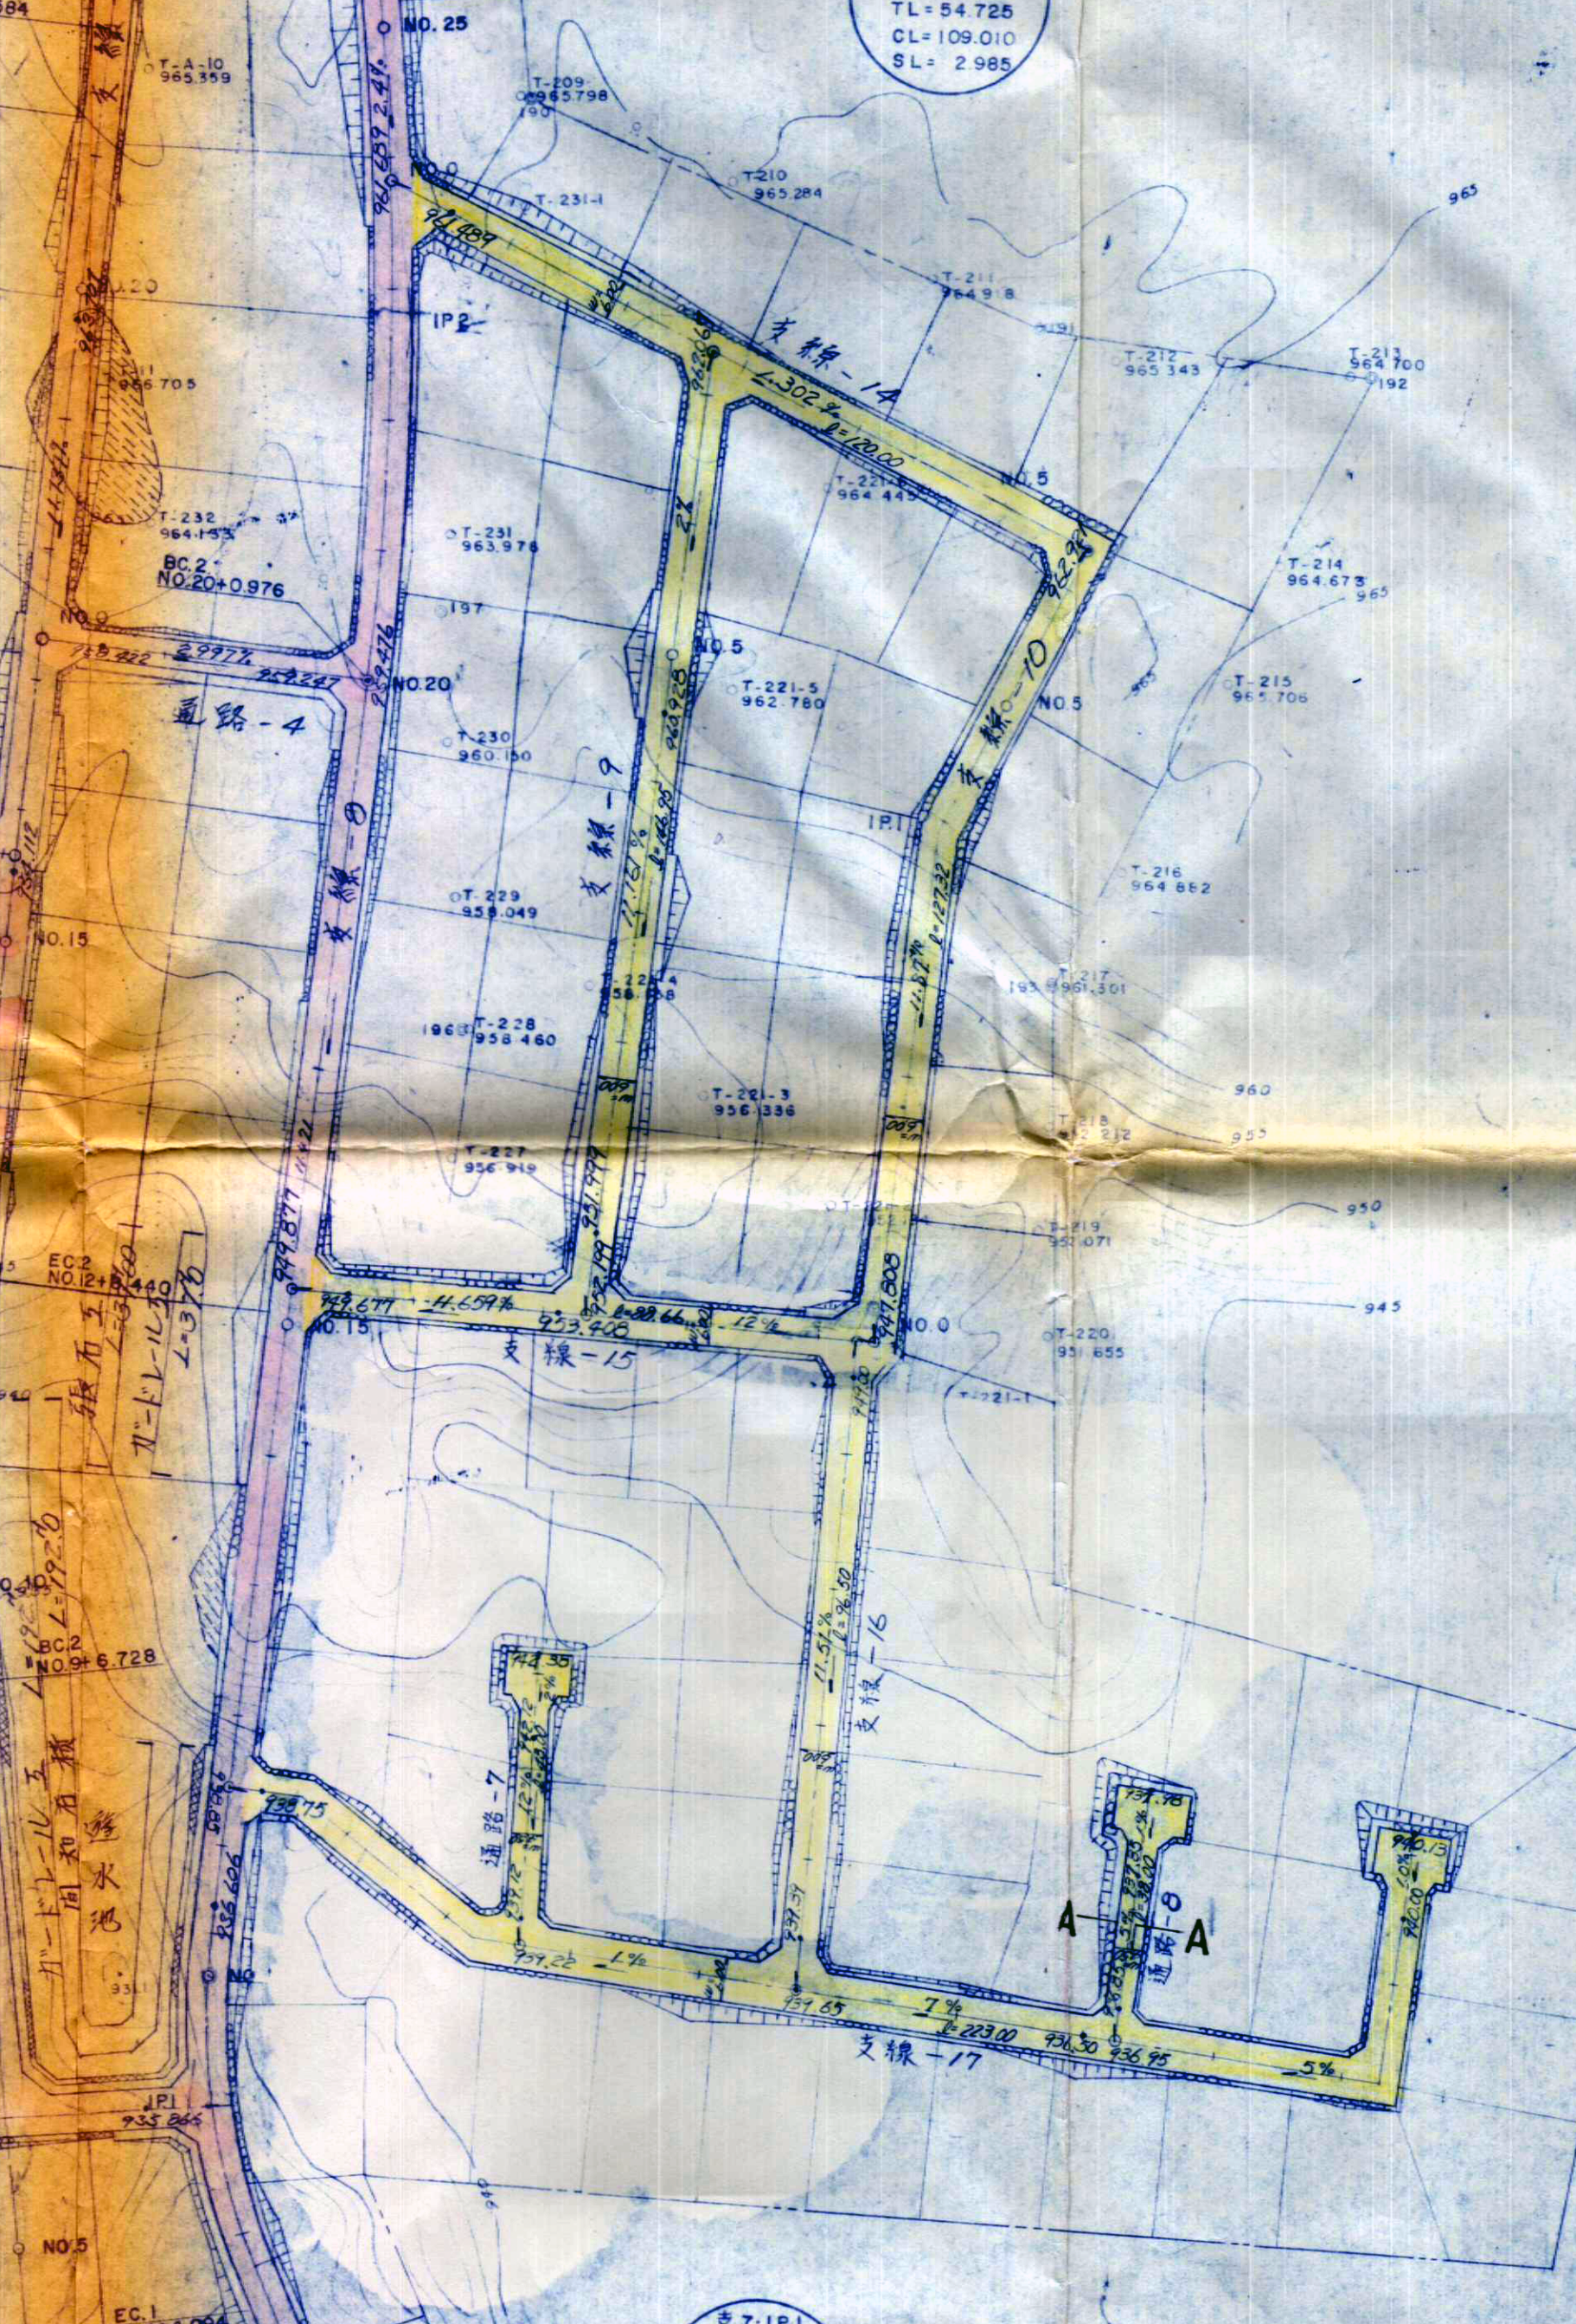

T-A-10
965.359

T-209
965.798

T-210
965.284

T-212
965.343

T-213
964.700

T-232
964.153
BC.2
NO.20+0.976

T-231
963.978

T-214
964.673

道路-4

T-230
960.150

T-215
965.706

T-229
958.049

T-216
964.862

T-228
958.460

T-217
961.301

T-227
956.919

T-22-3
956.336

T-218
961.212

T-219
961.071

EC2
NO.12+0.440

BC2
NO.9+6.728

T-220
961.655

通路-7

通路-8

支線-17

7.IPI