


実測平面図 S=1:250

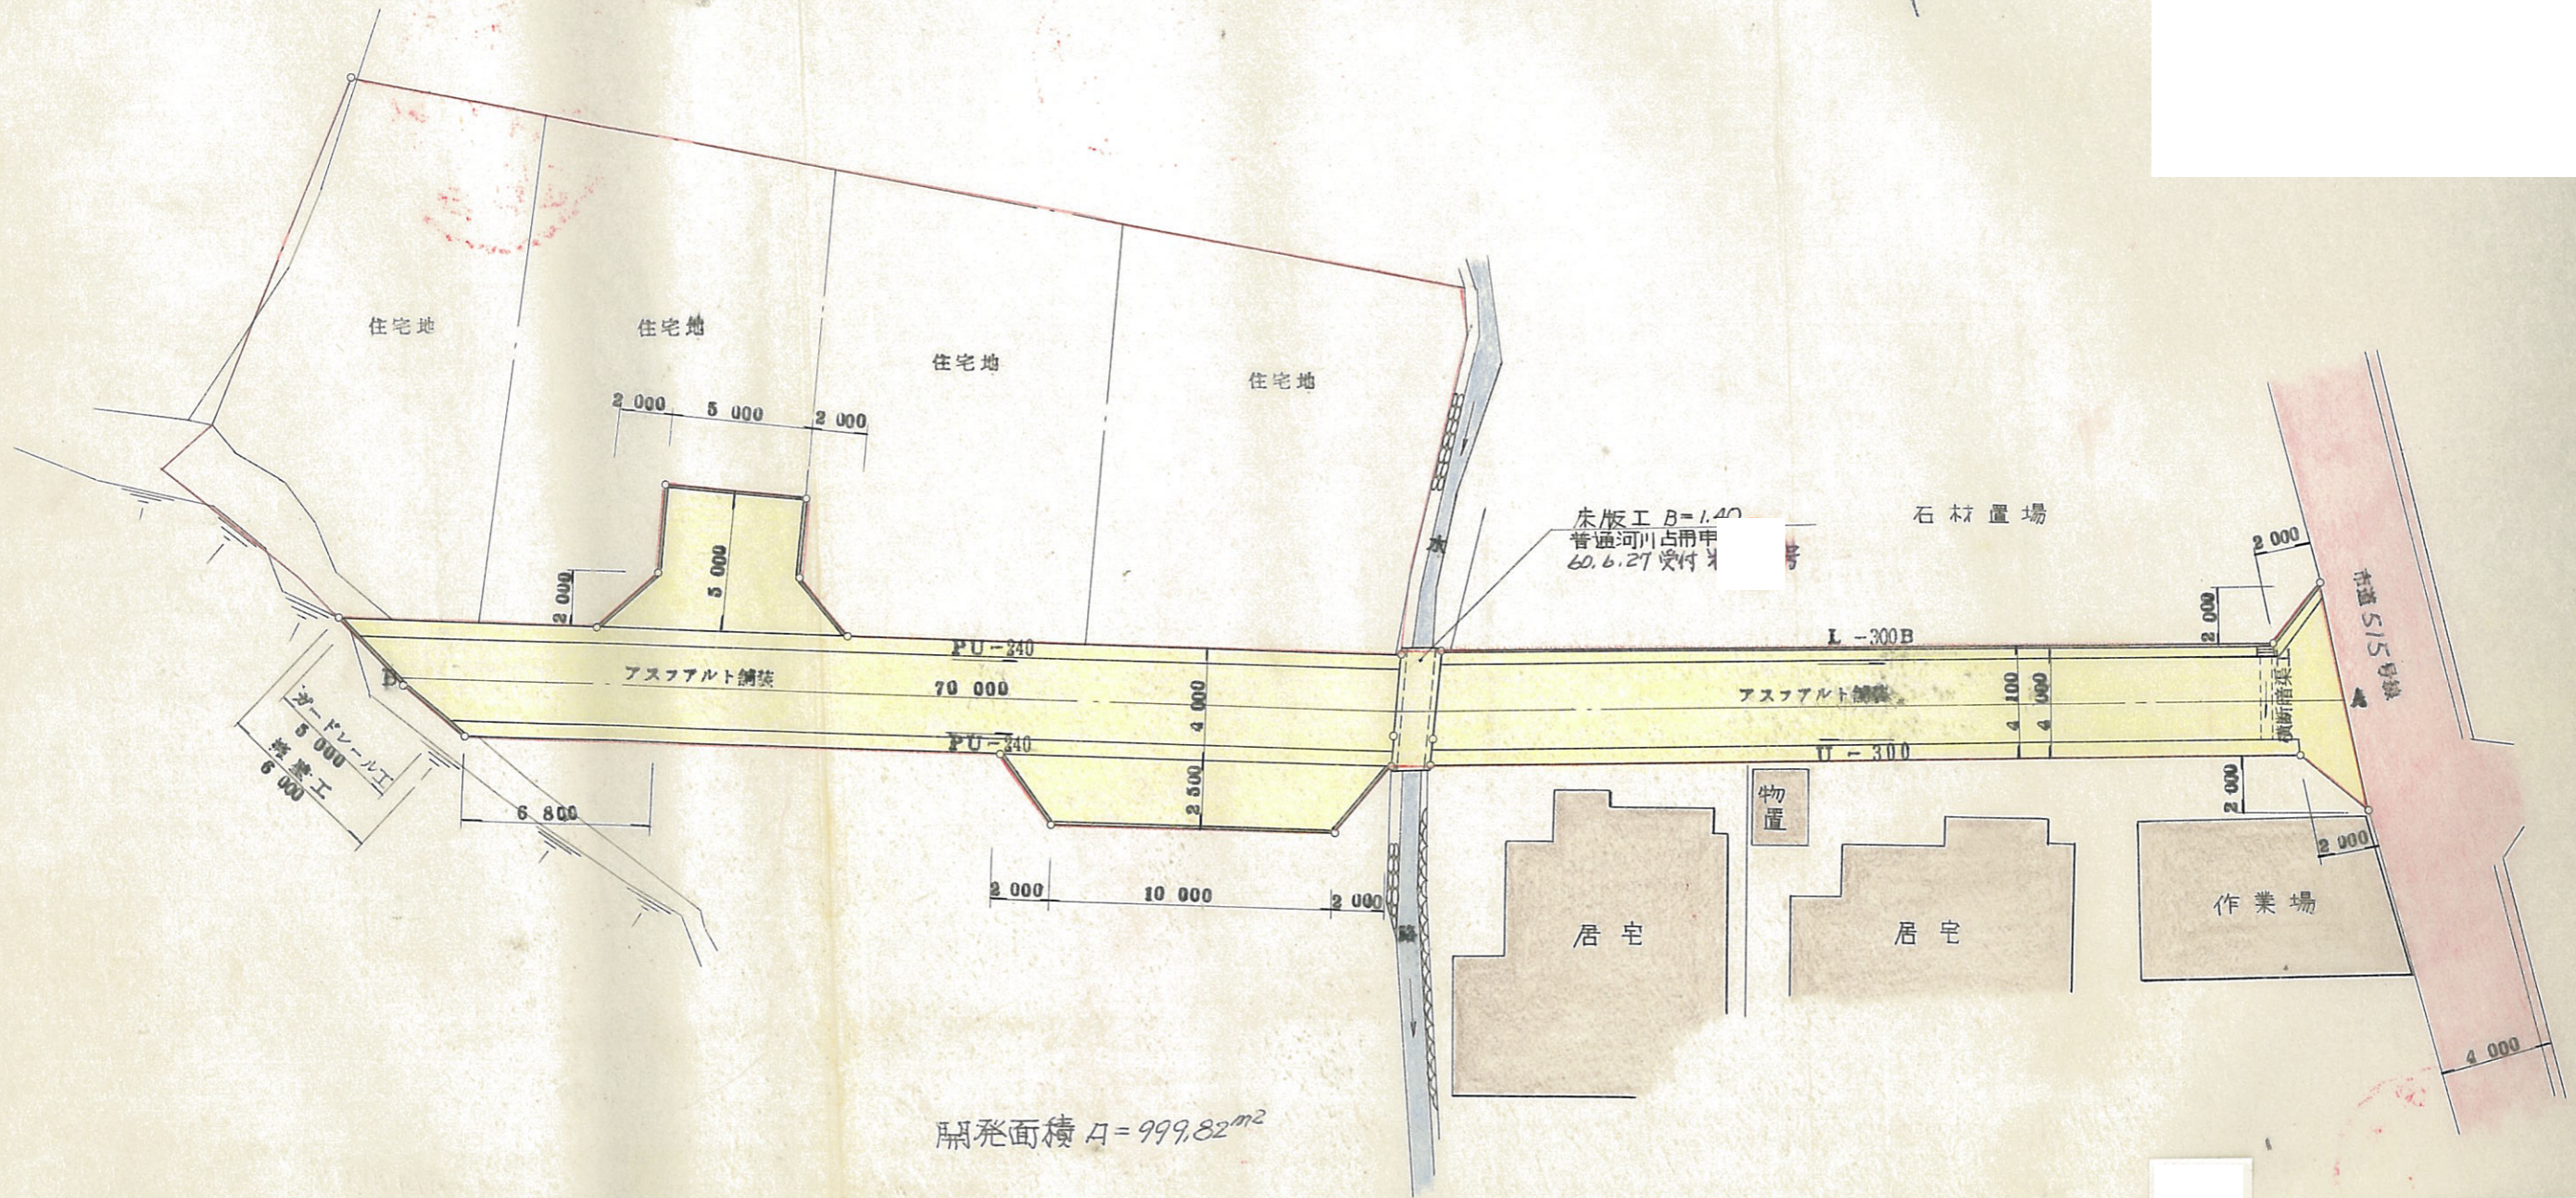

開発面積 $A = 999.82 m^2$