


平面圖

S 1 : 200

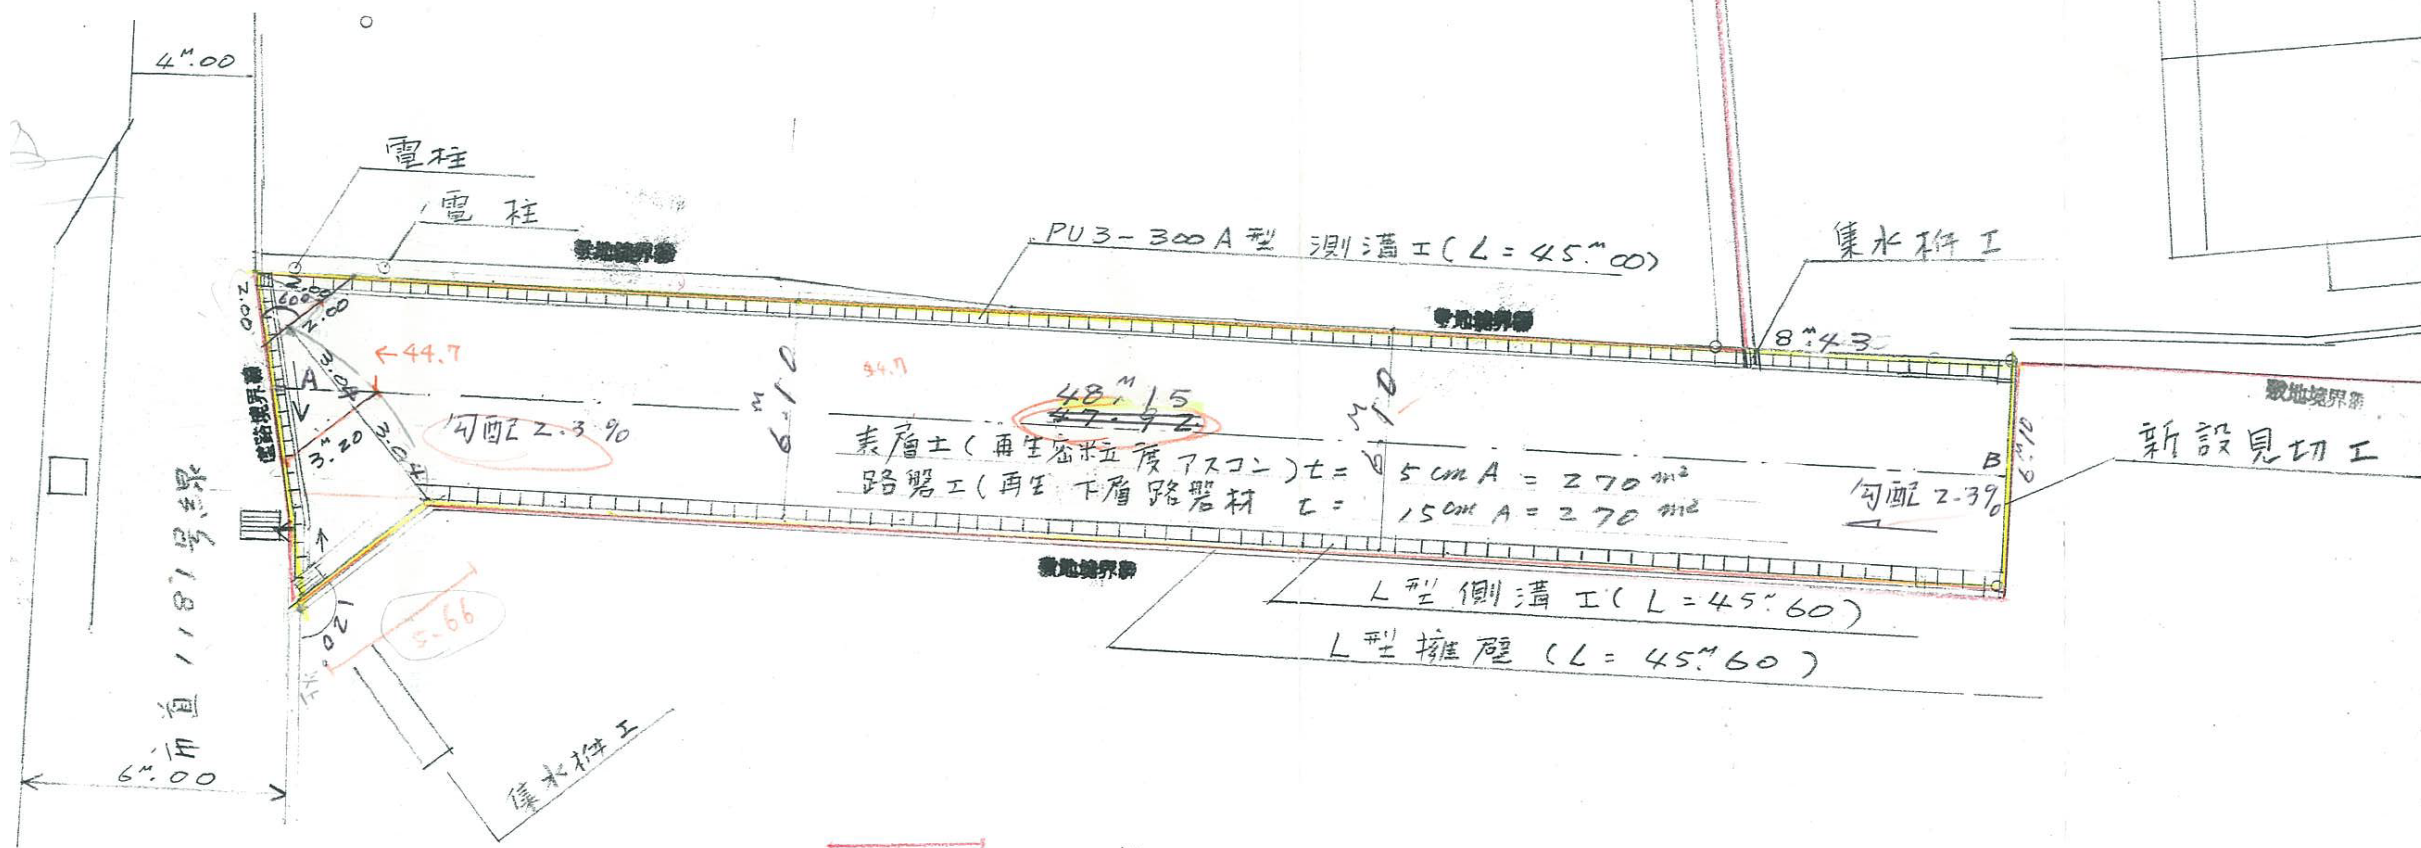

区域

