




平面図 S=1:300

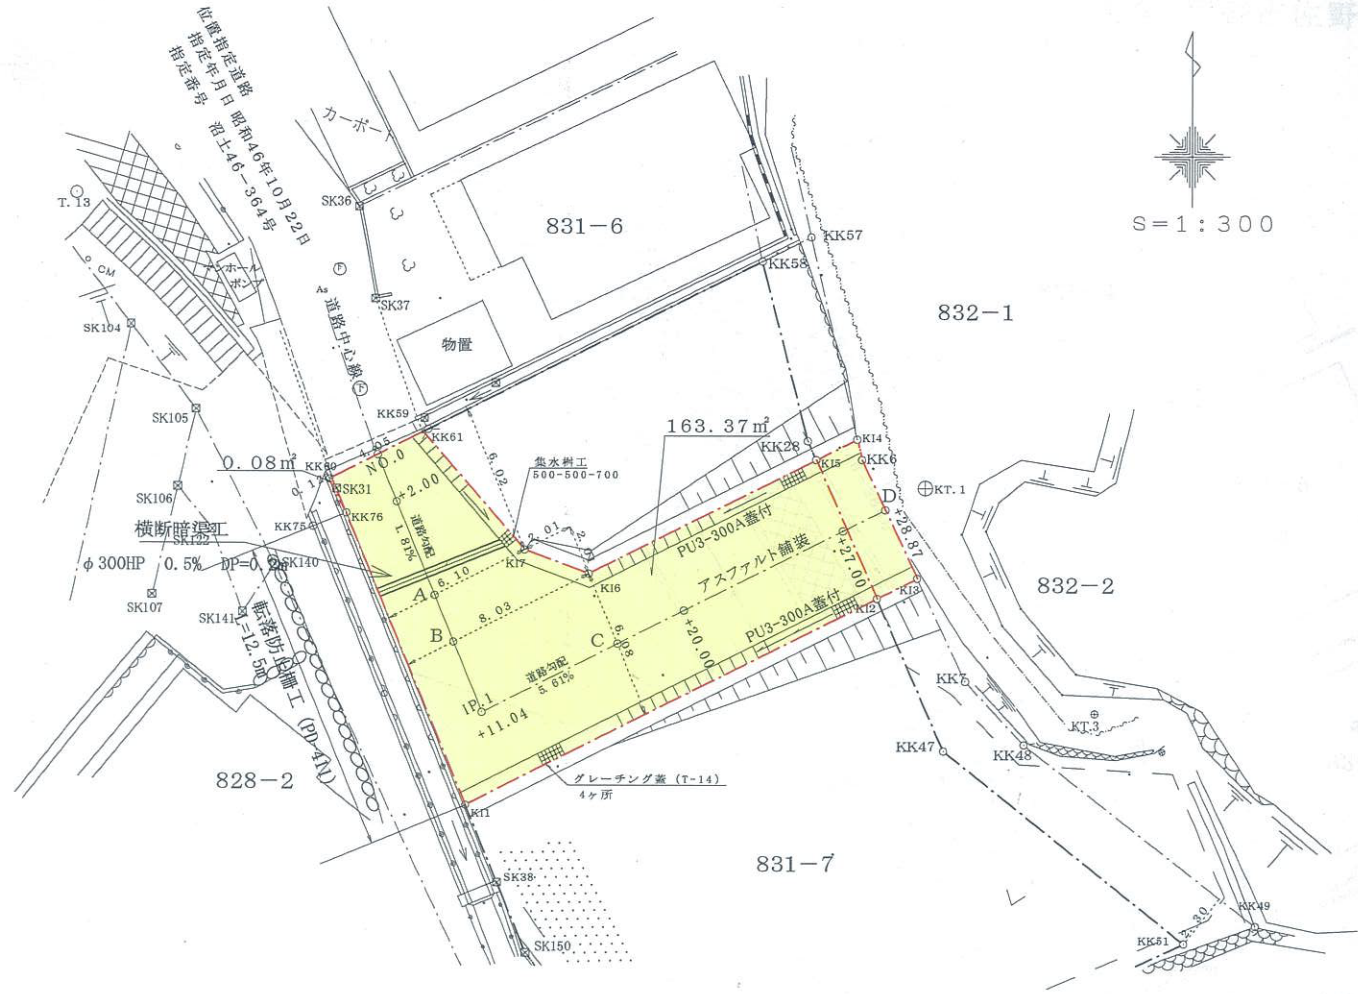

# 実測平面図

所在: 裾野市佐野字ビッタリ831-7他

S=1:300

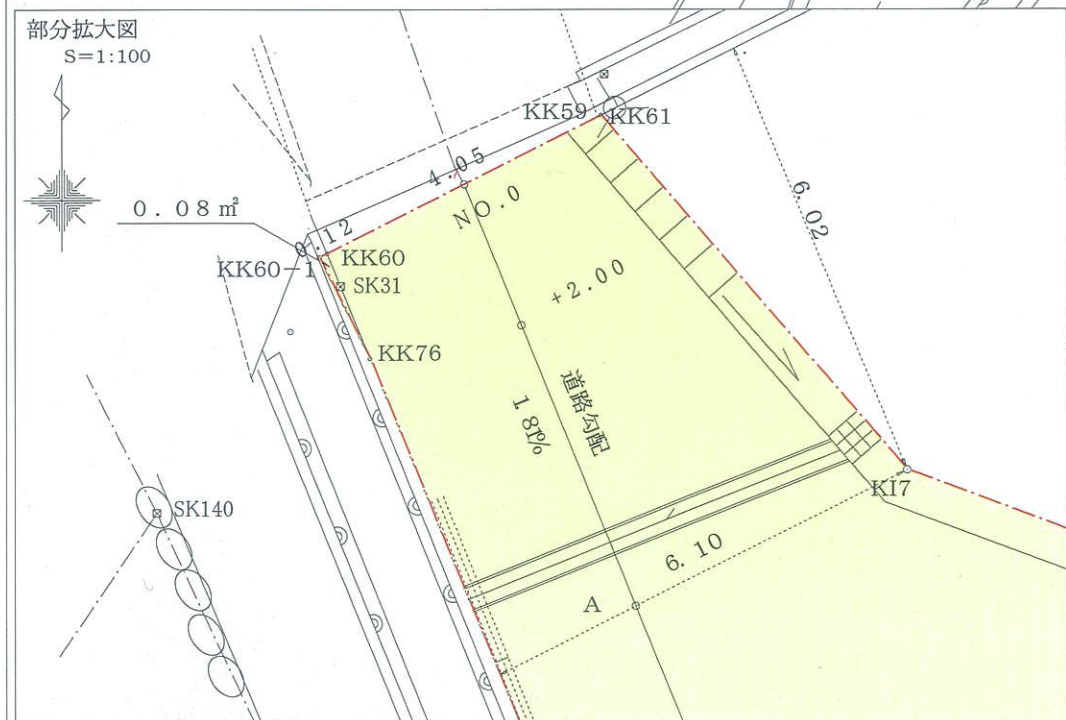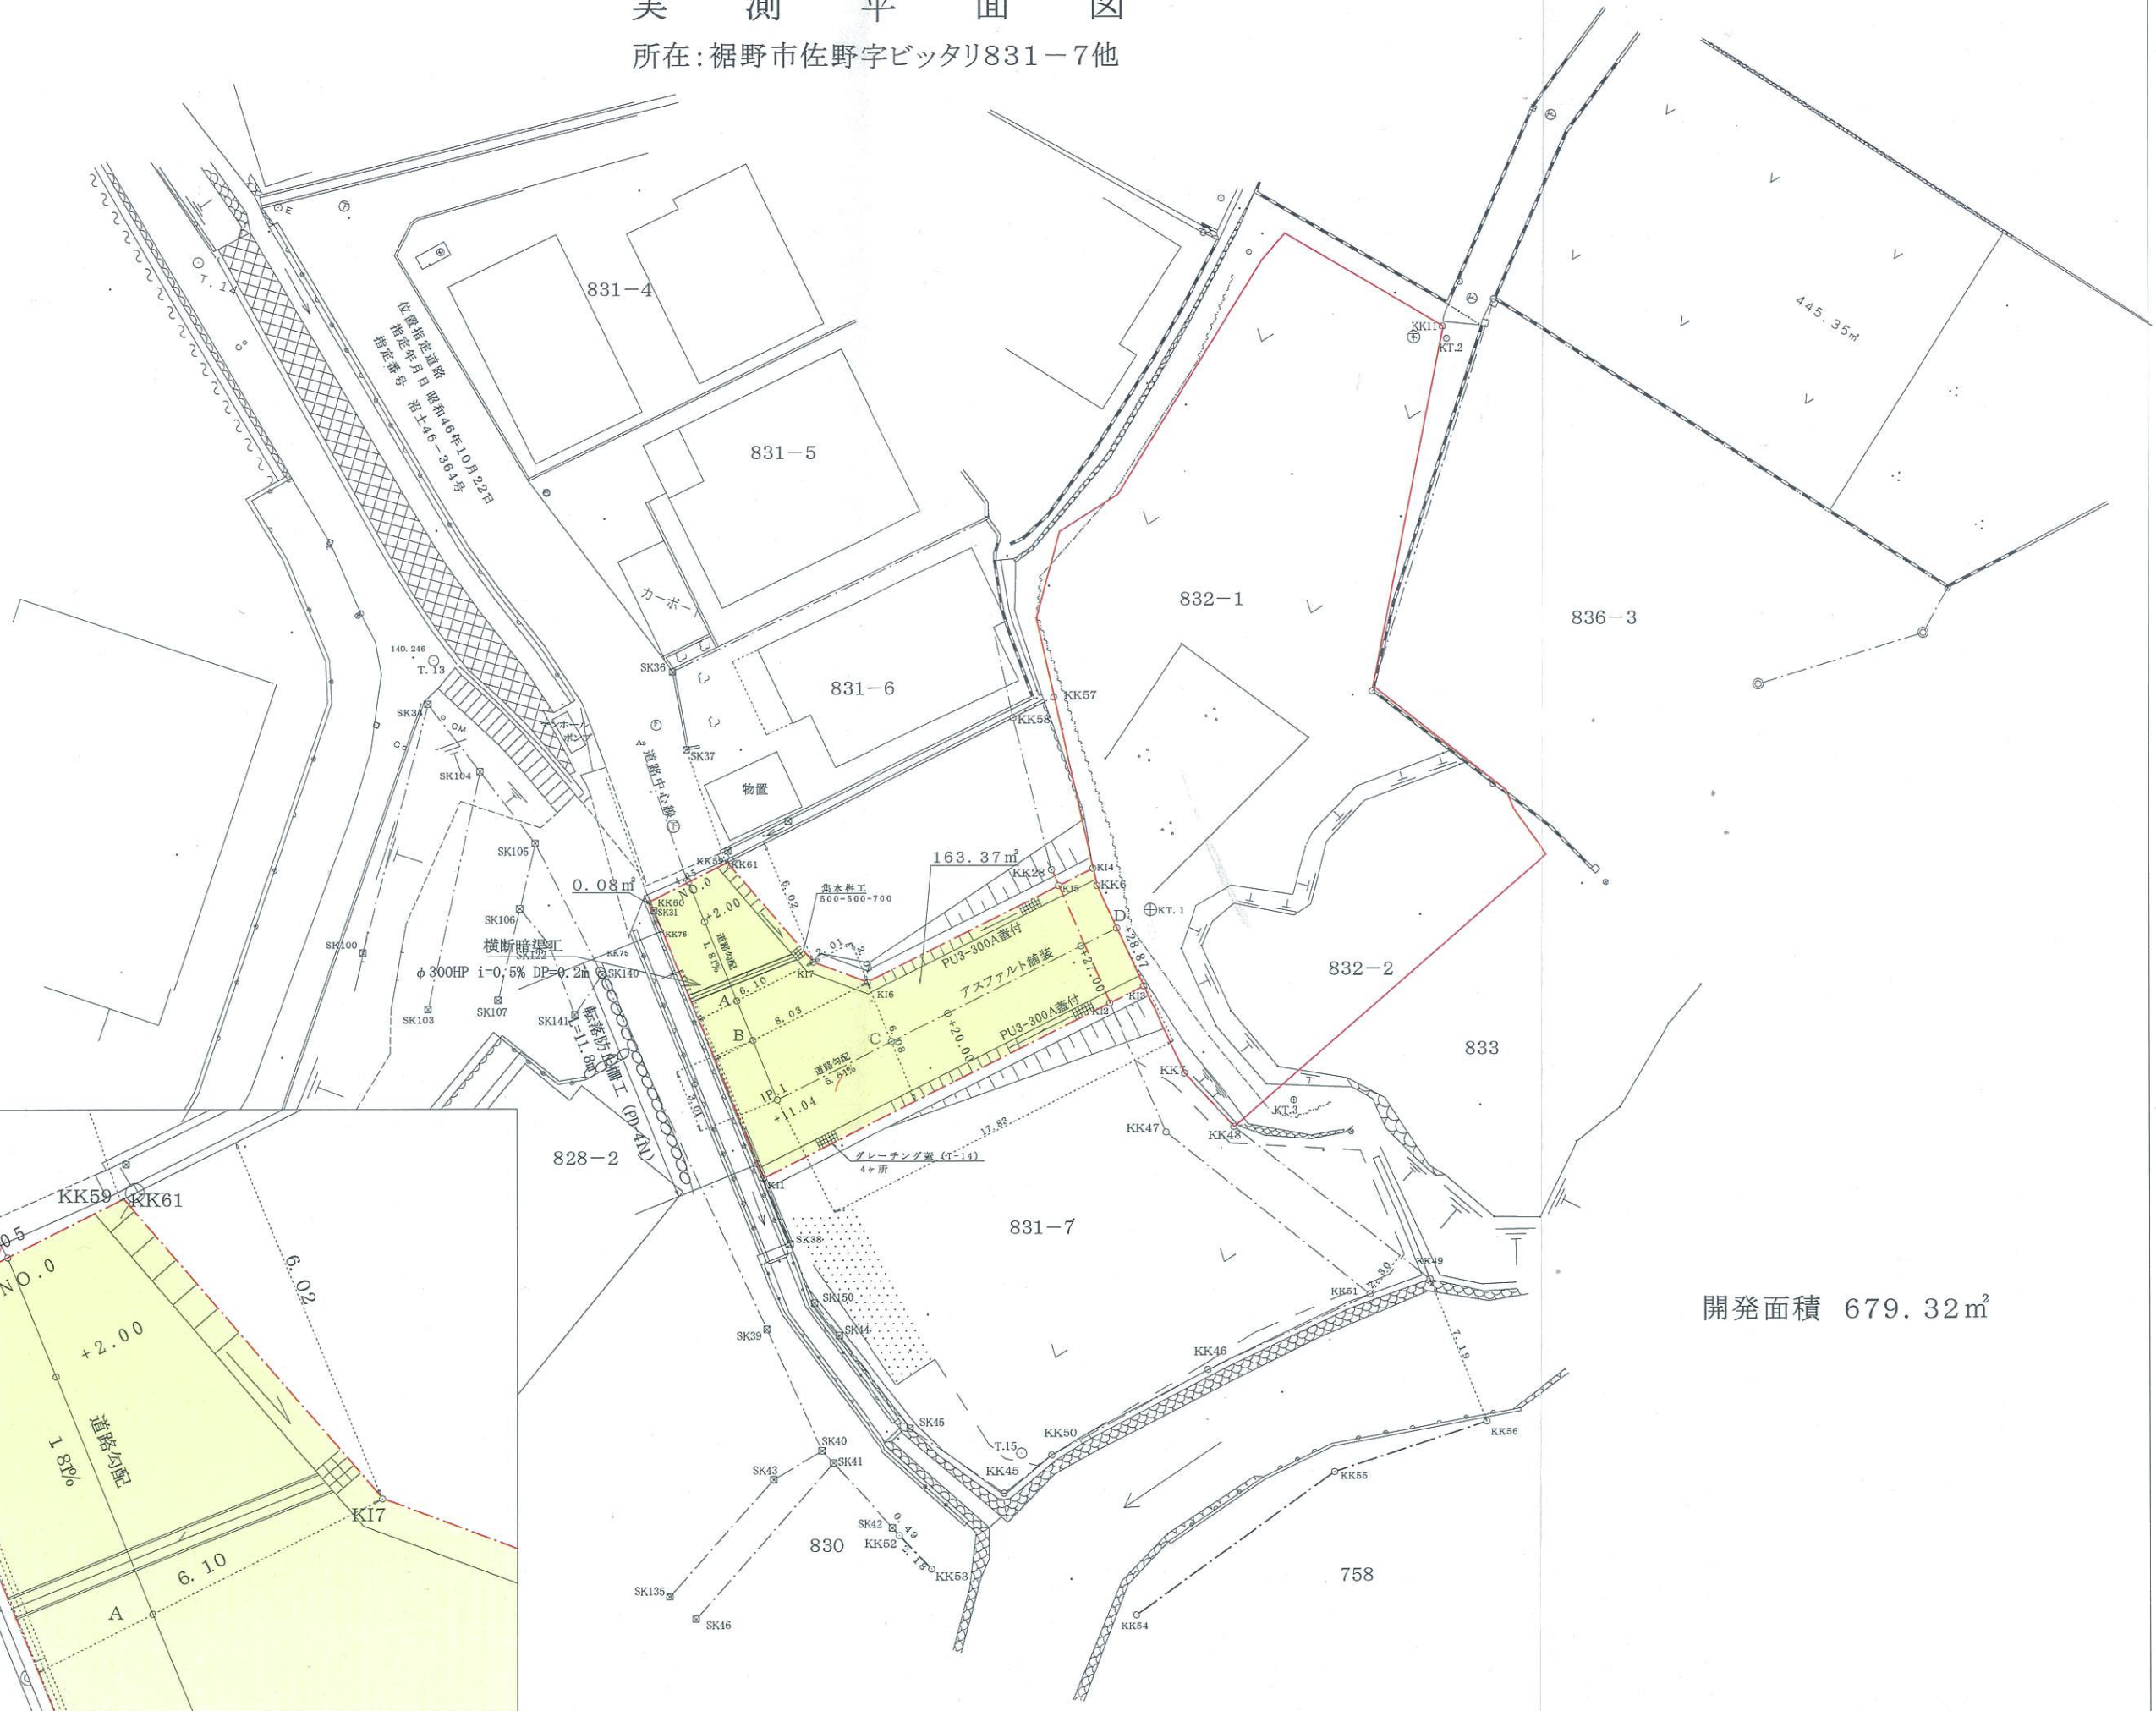

開発面積 679.32m<sup>2</sup>